



FRONT ELEVATION
 SCALE: 3/16" = 1'-0"

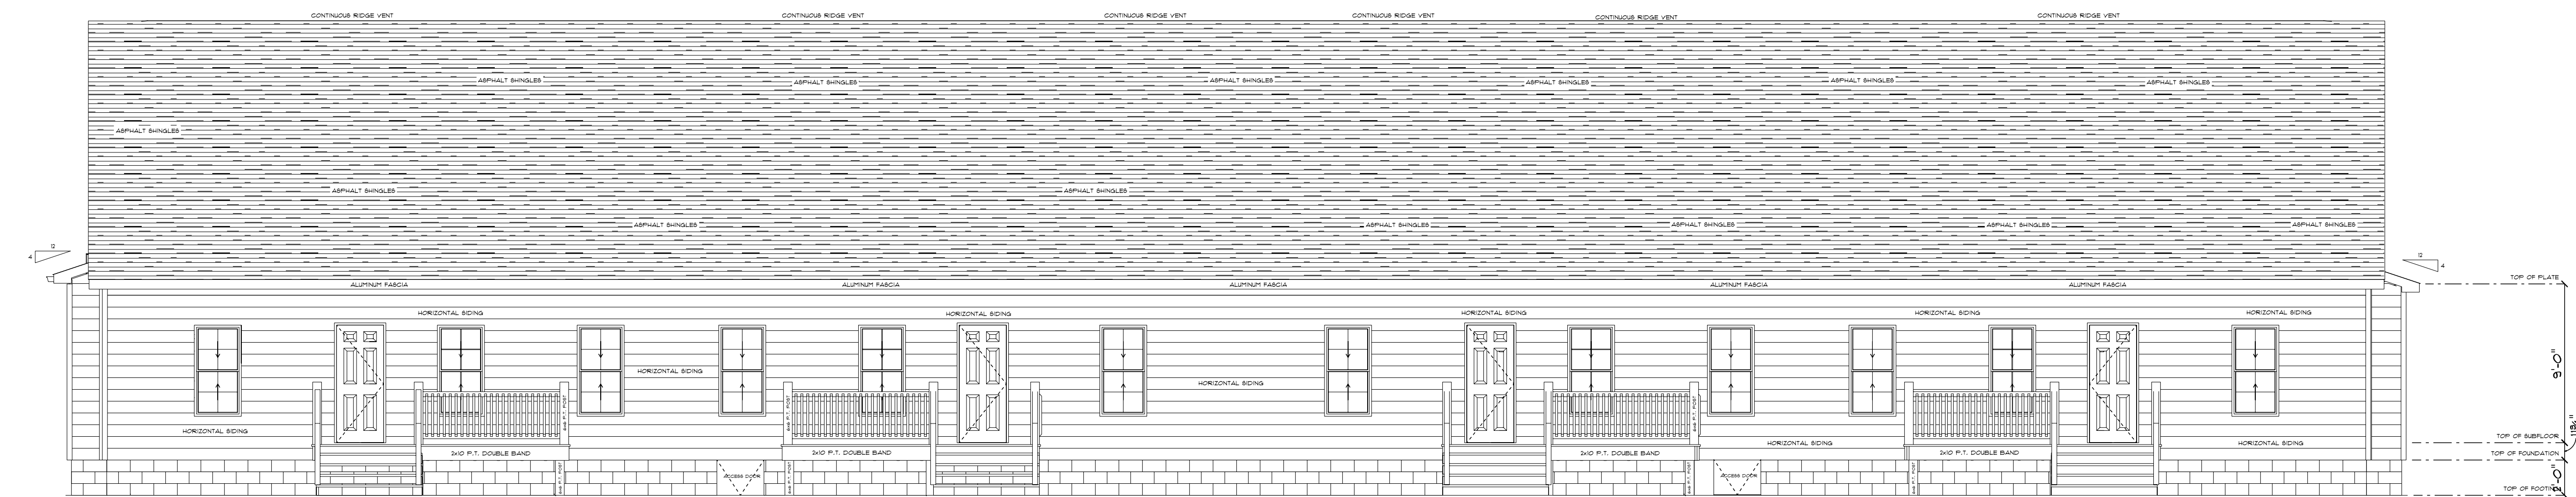


REAR ELEVATION
 SCALE: 3/16" = 1'-0"

Disclaimers:
 Owner/Contractor assumes responsibility for complying with all local building codes. Designer is not responsible for any issues. Designer is not a licensed architect. No liability is assumed or implied.


RADIO LANE TOWN HOUSES
 PHONE:
 FAX:
 EMAIL:

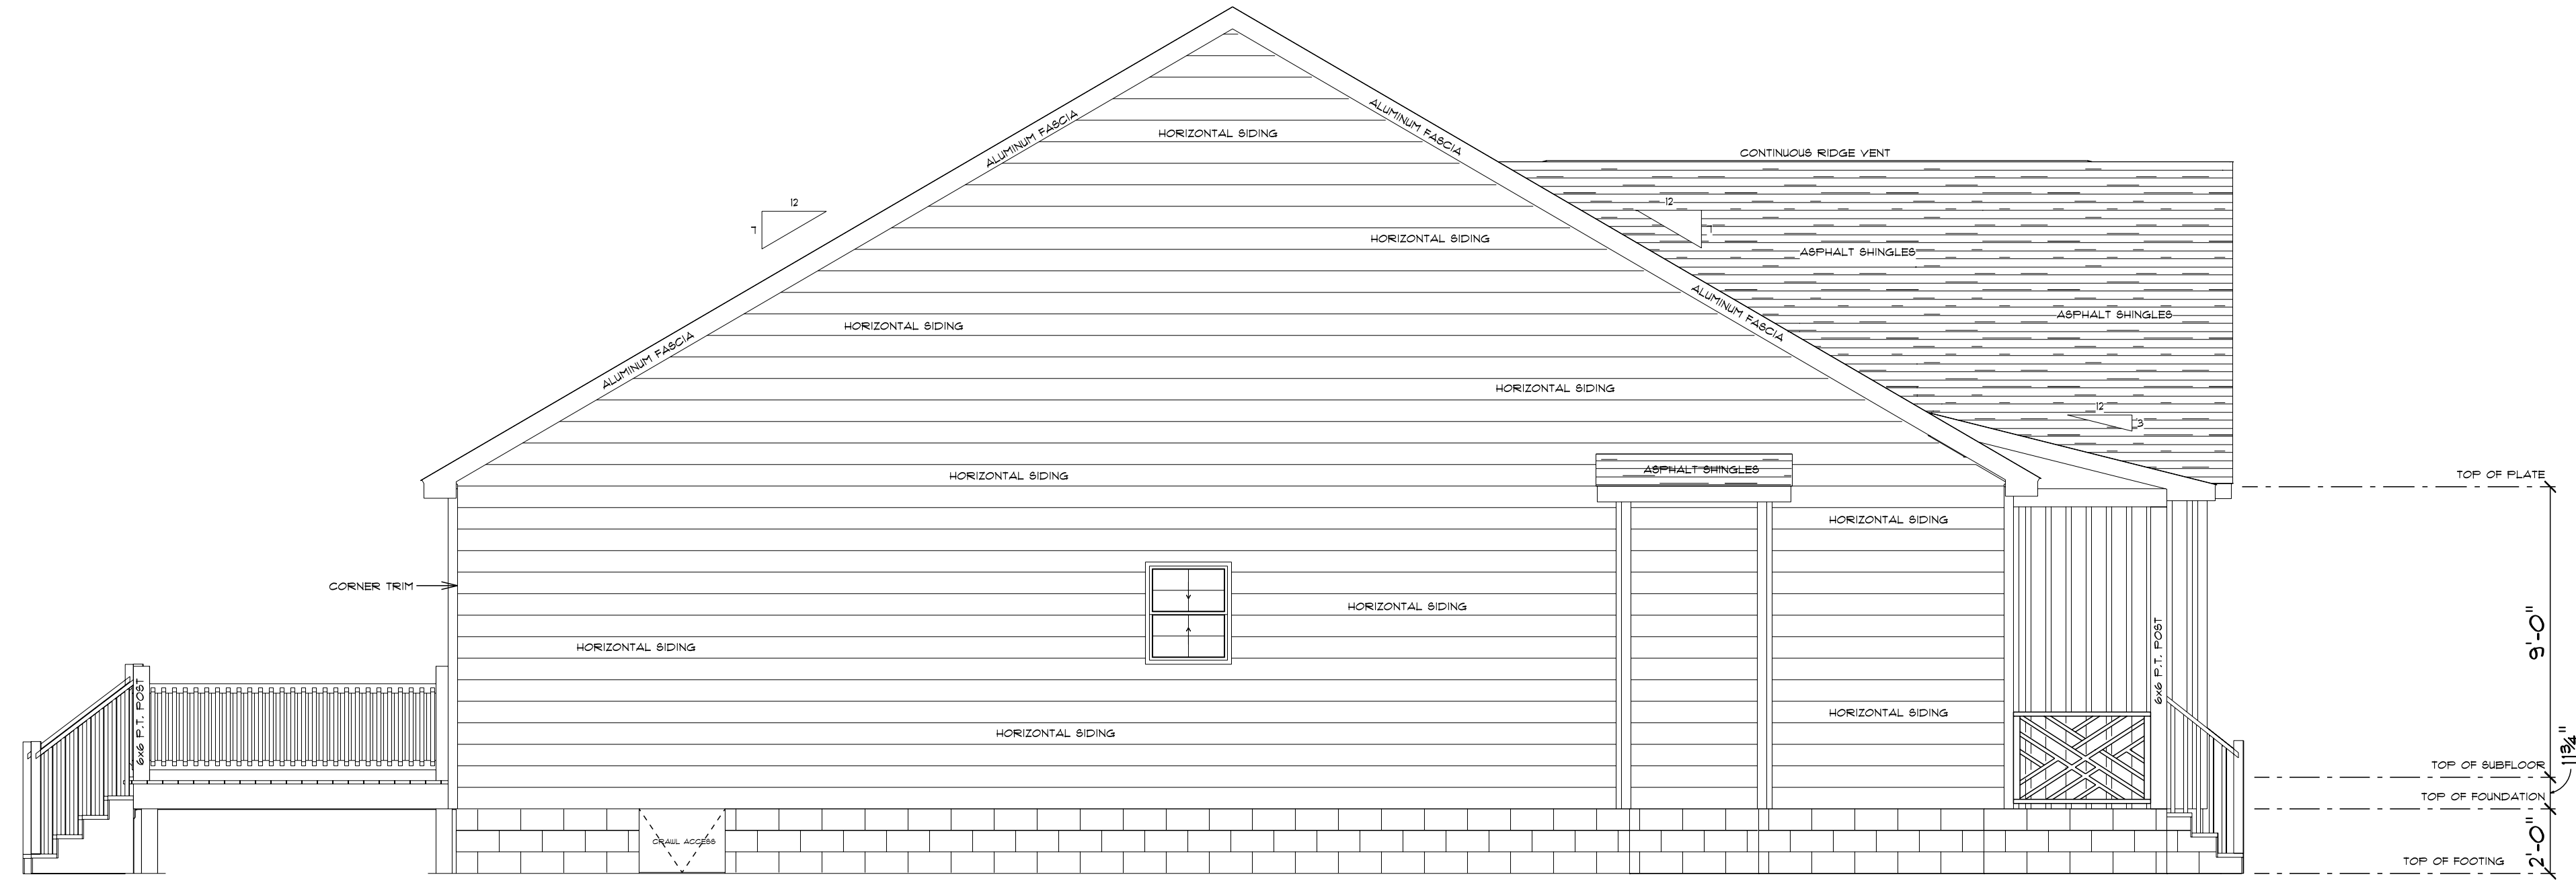

LEFT ELEVATION
SCALE: 1/4" = 1'-0"

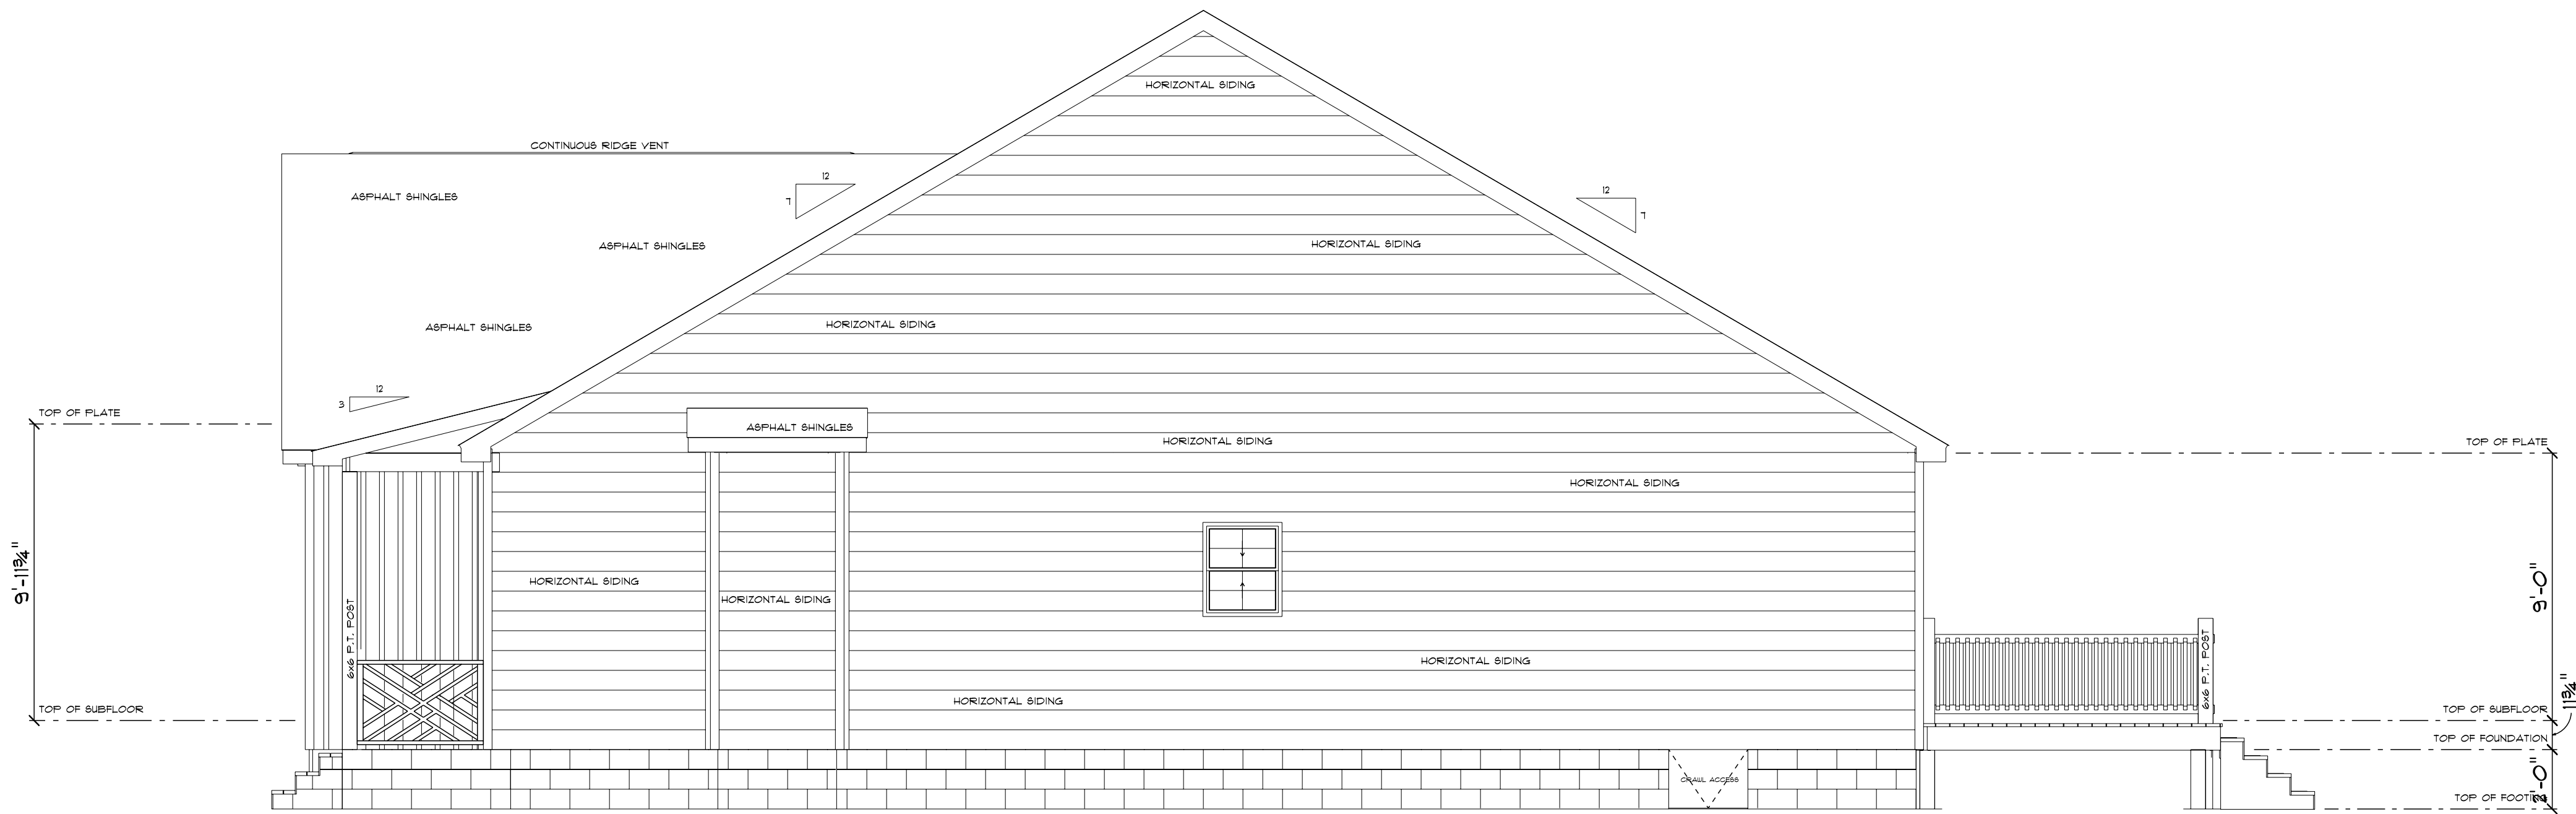


RIGHT ELEVATION
SCALE: 1/4" = 1'-0"

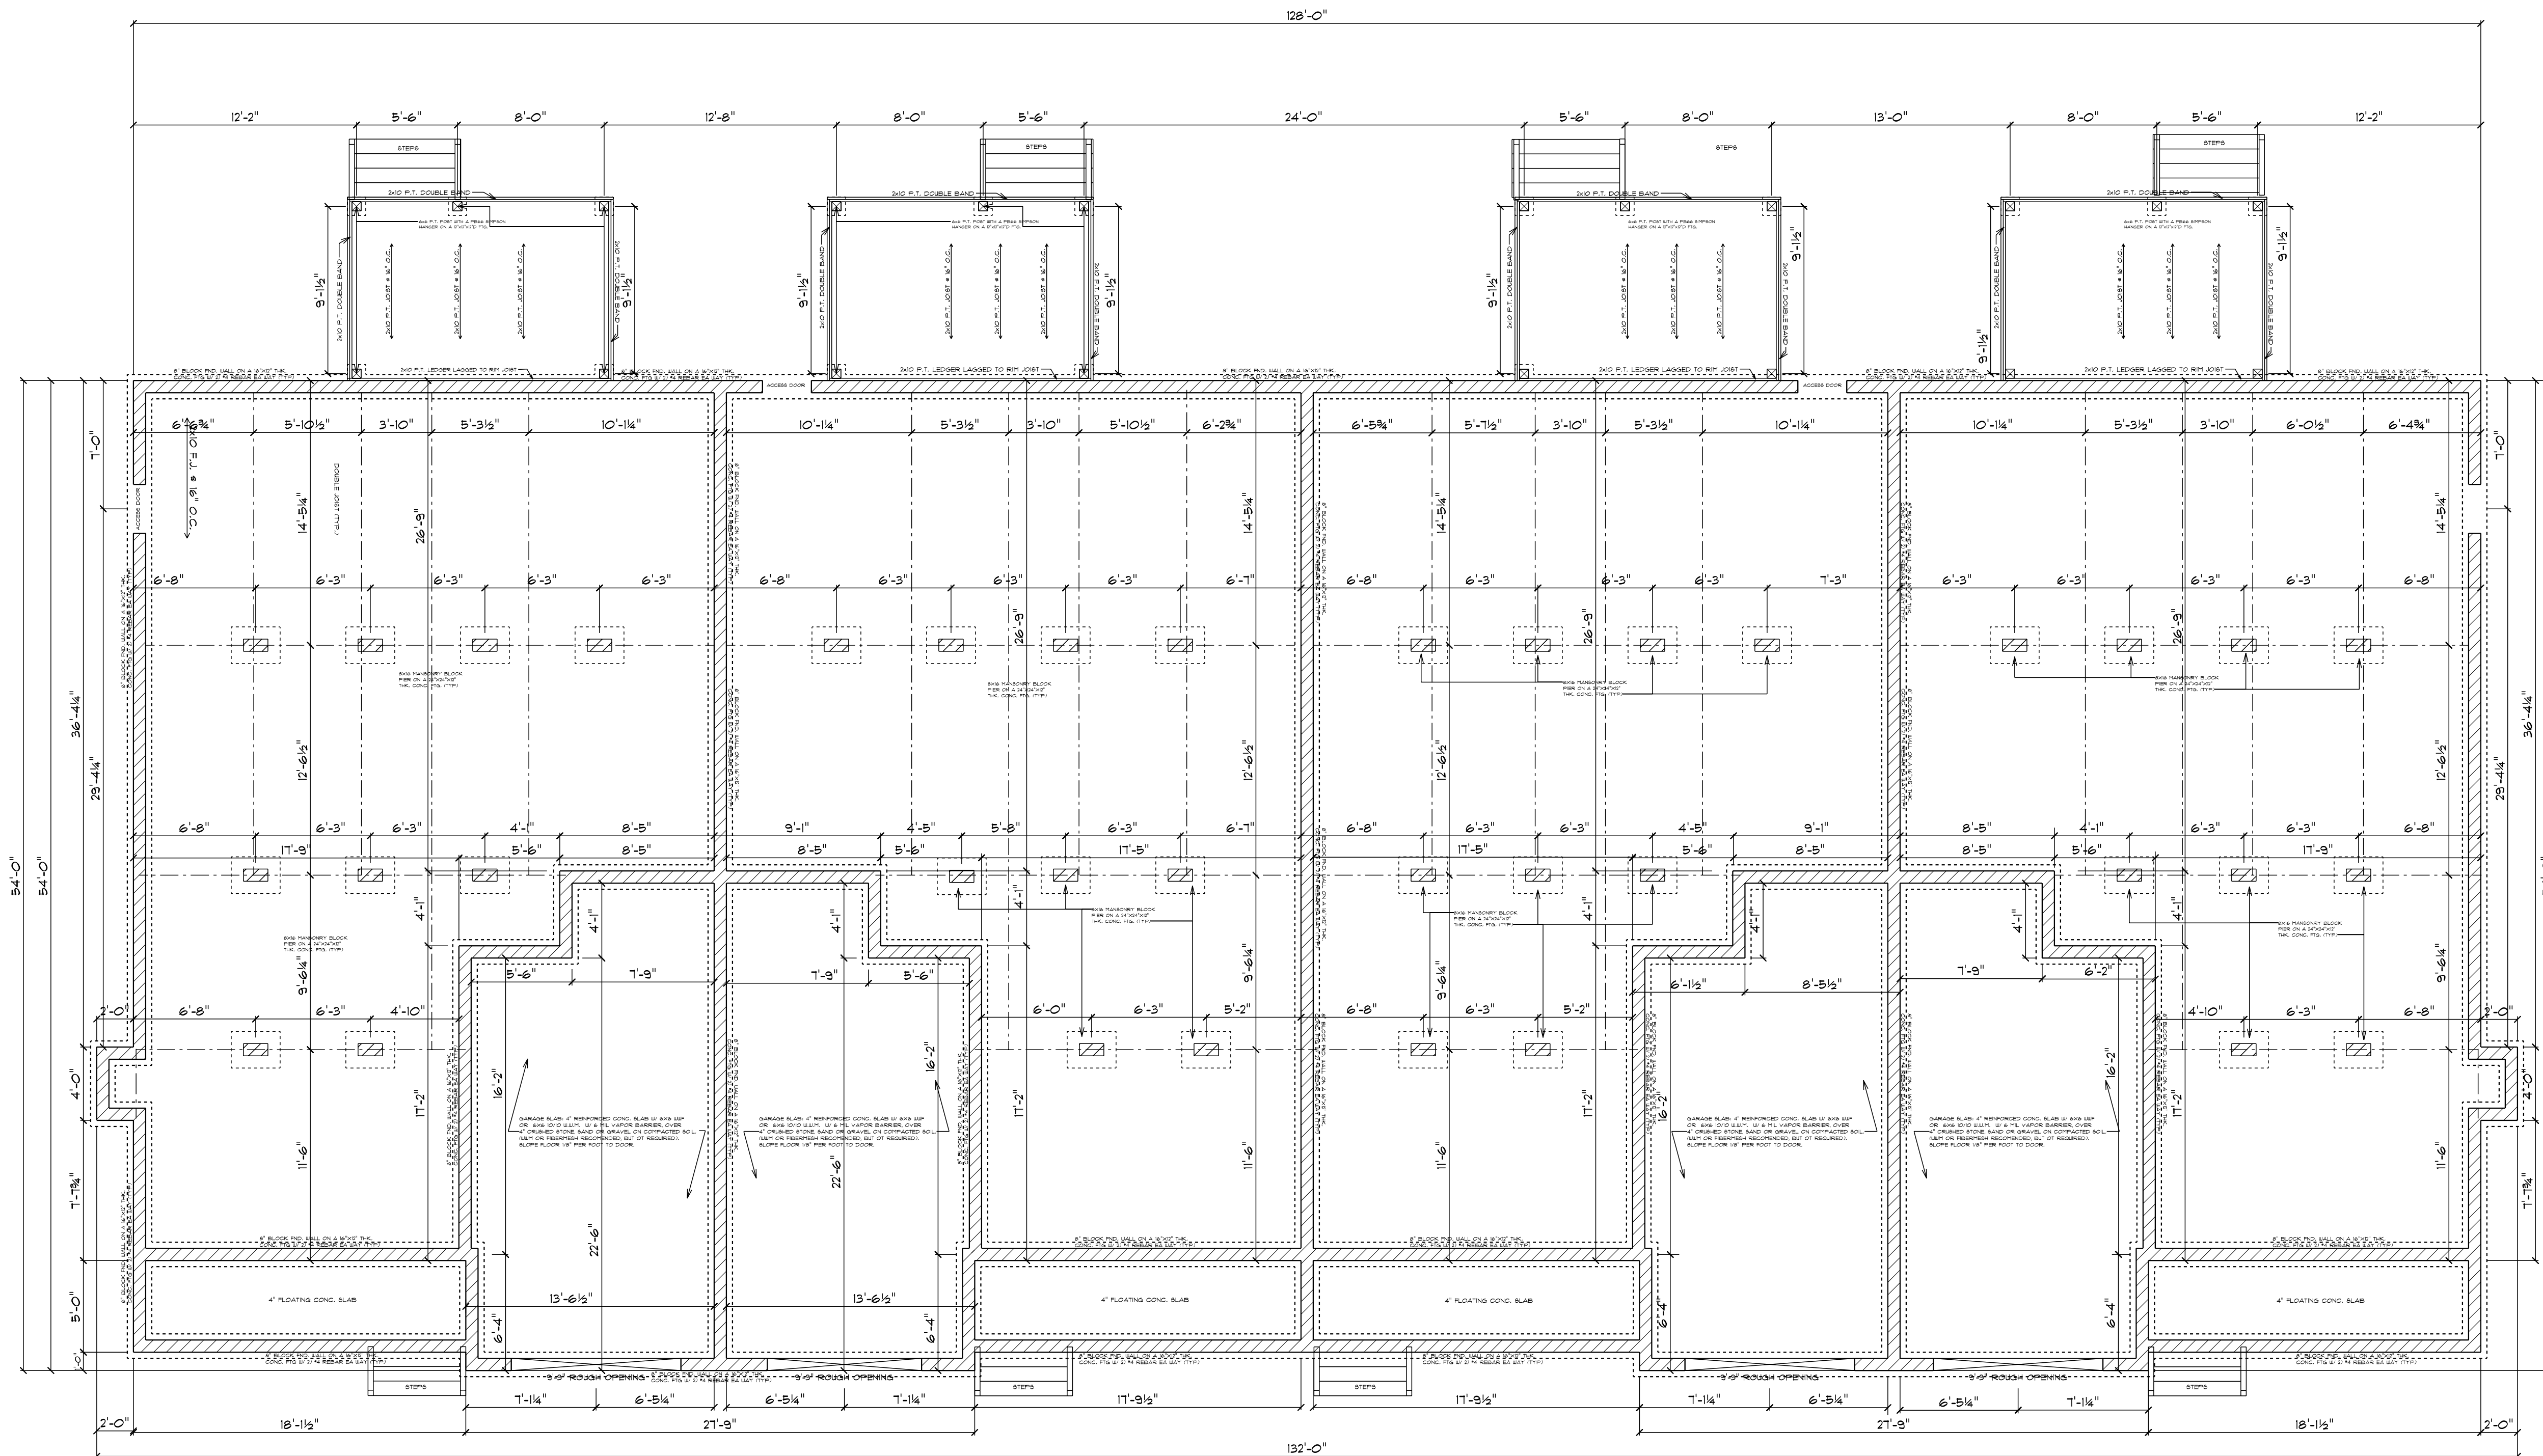

O.) FOUNDATION PLAN
SCALE: 3/16" = 1'-0"

Disclaimers:


Over/Contractor assumes responsibility for complying with all local building codes. Designer is not responsible for any issues. Designer is not a licensed architect. No liability is expressed or implied.

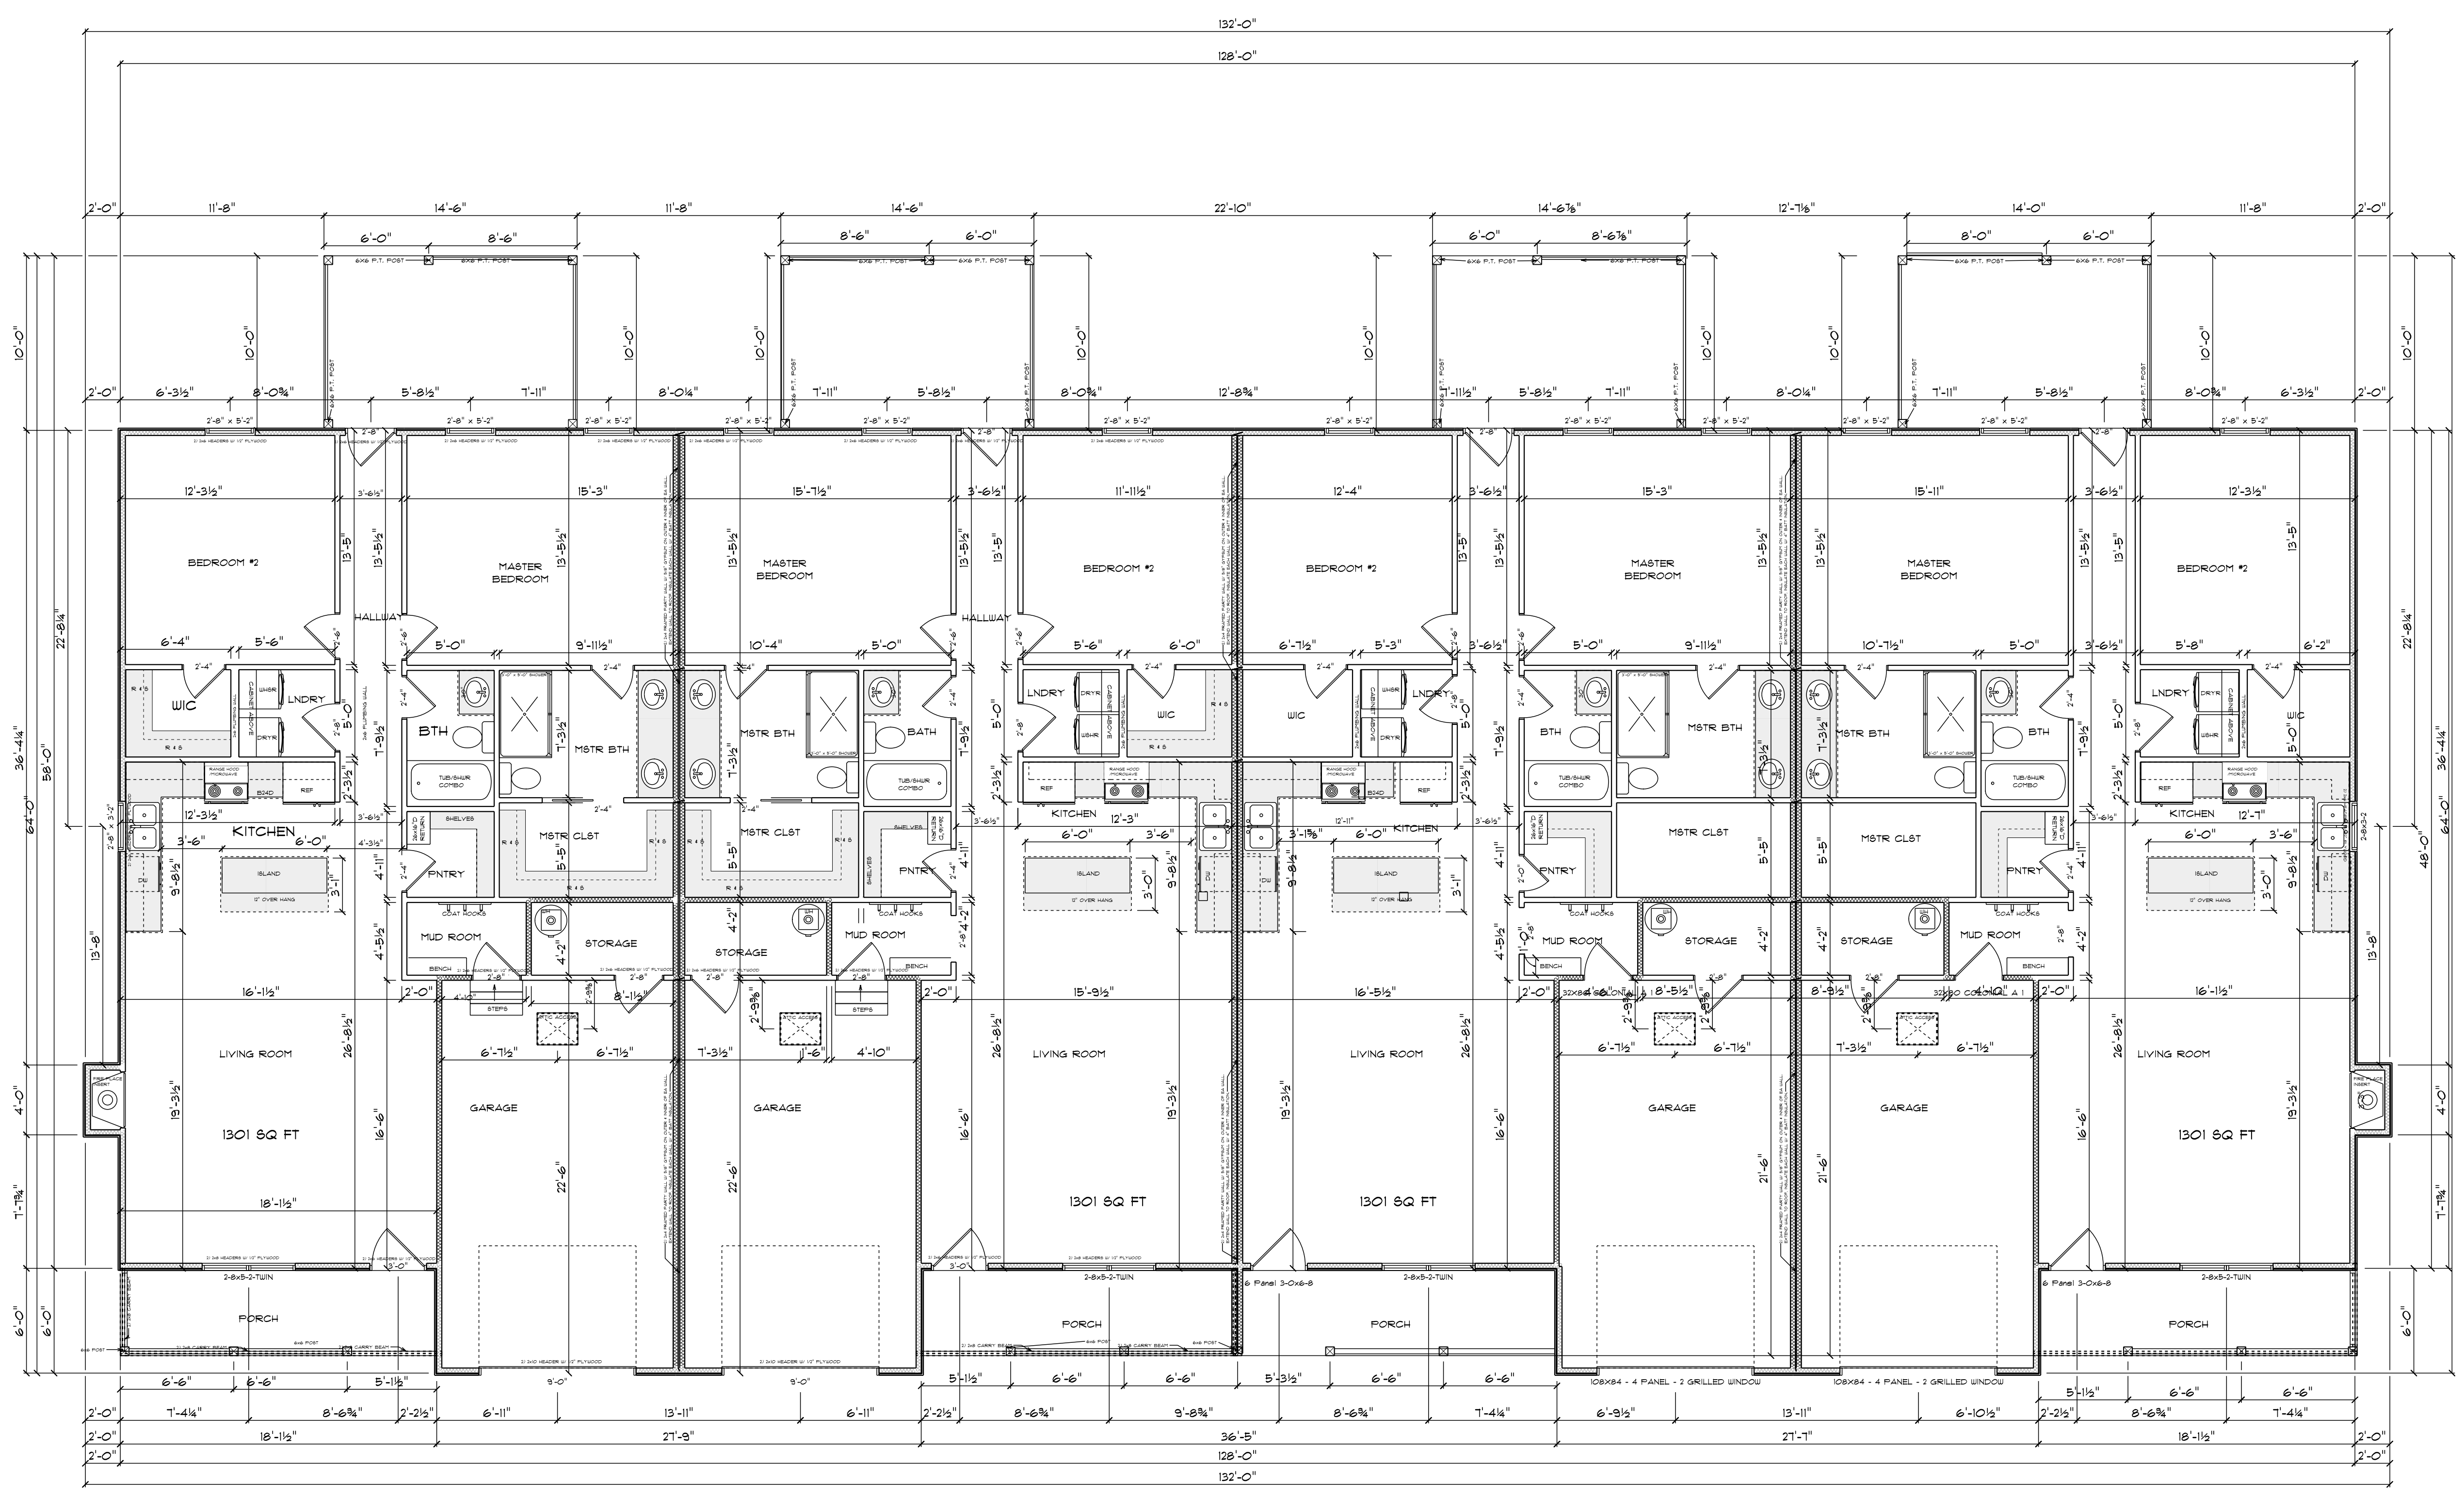

1.) MAIN FLOOR PLAN
 SCALE: 3/16" = 1'-0"


2.) FLOOR FRAMING PLAN

SCALE: 3/16" = 1'-0"

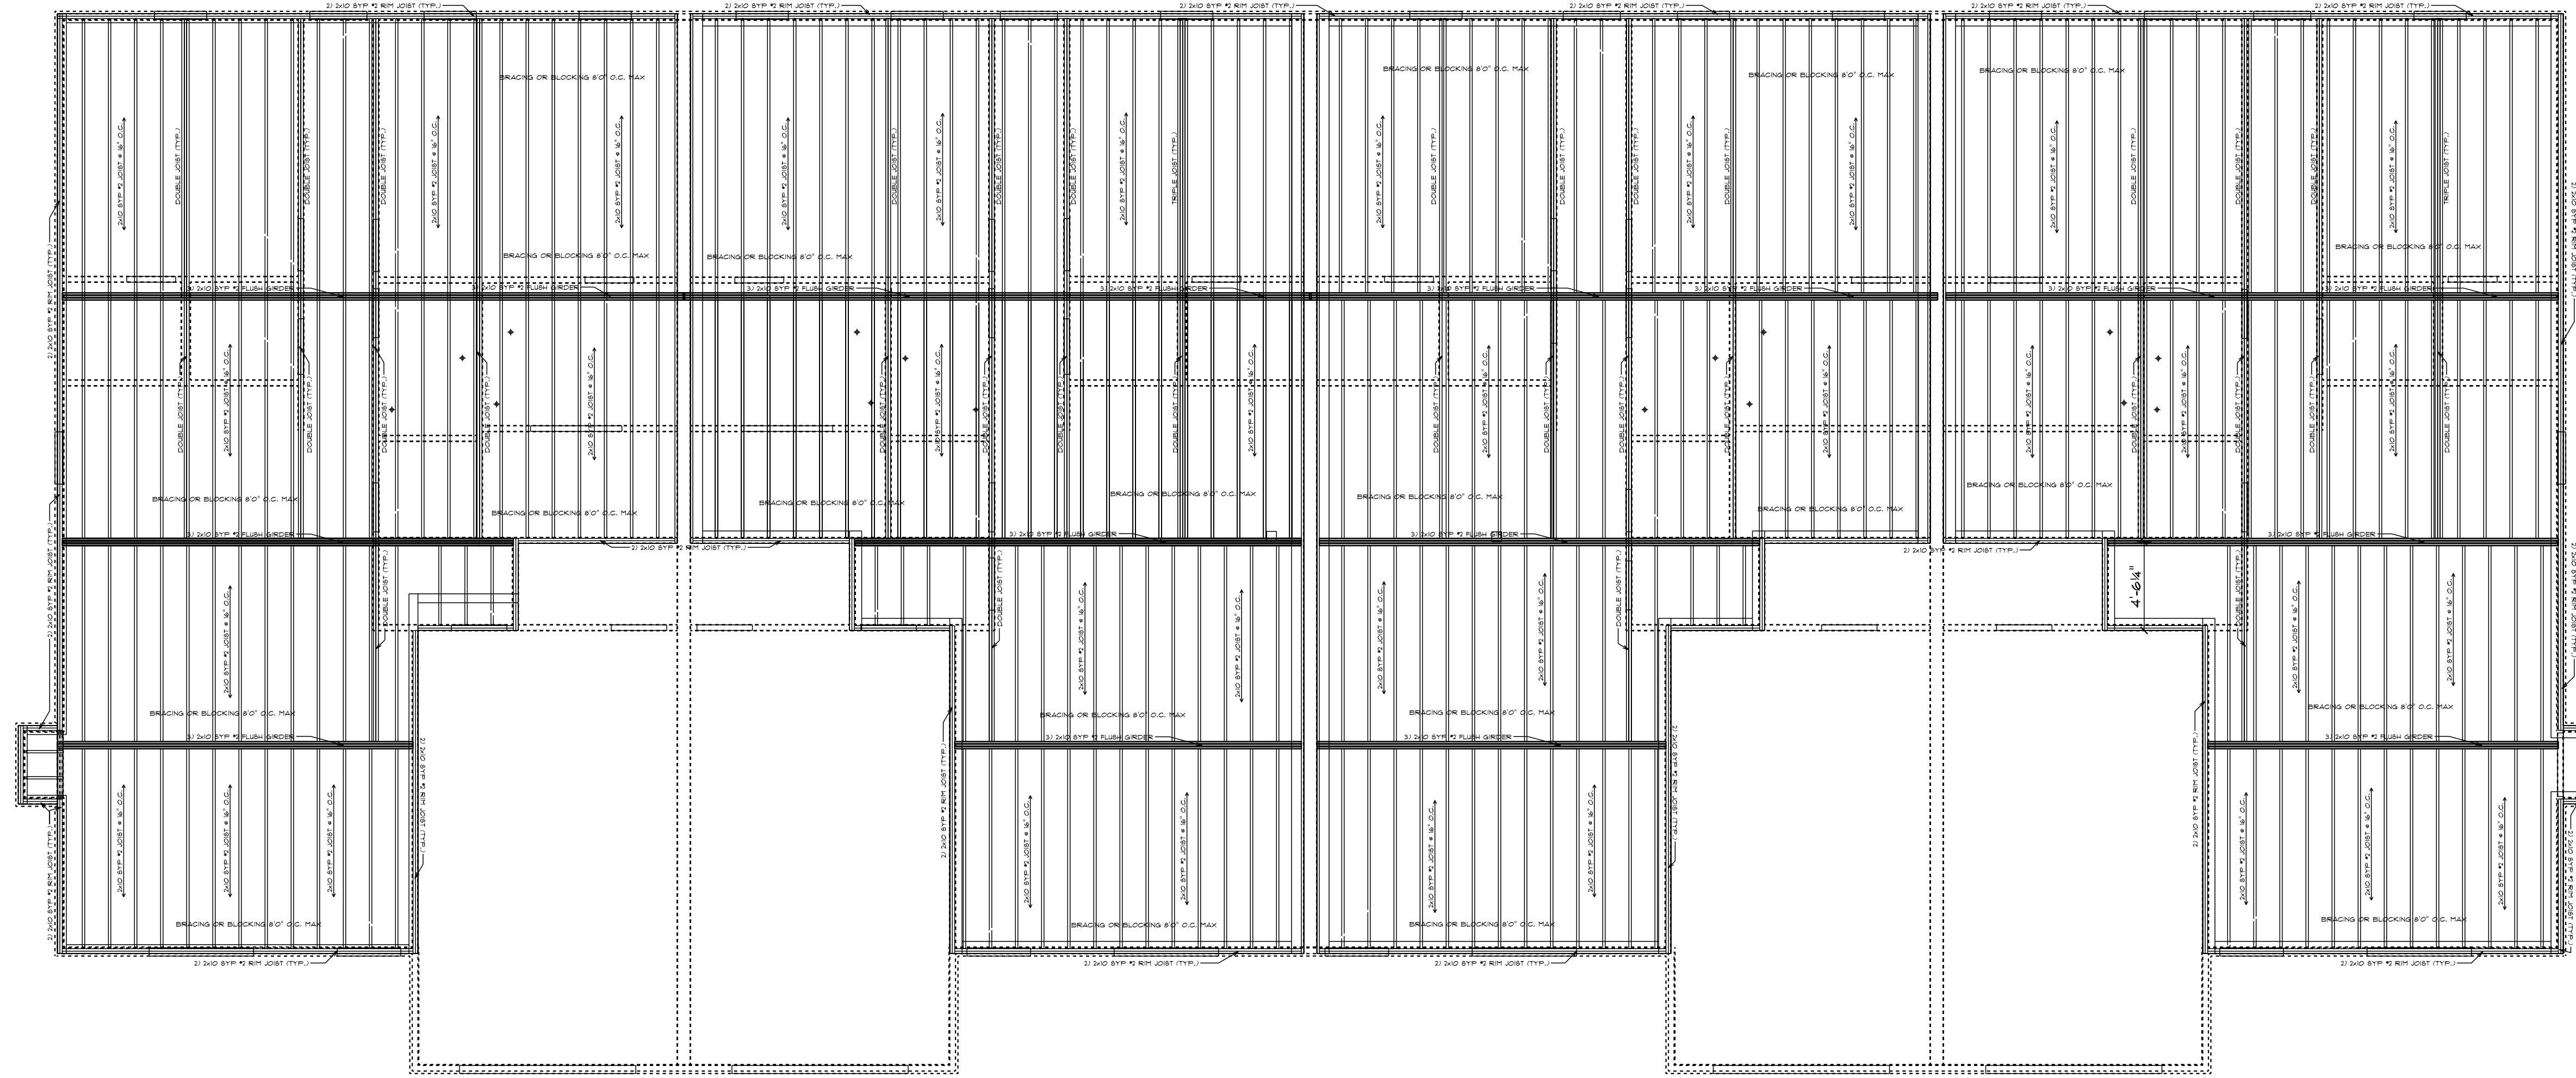

3.) CEILING FRAMING PLAN

SCALE: 3/16" = 1'-0"

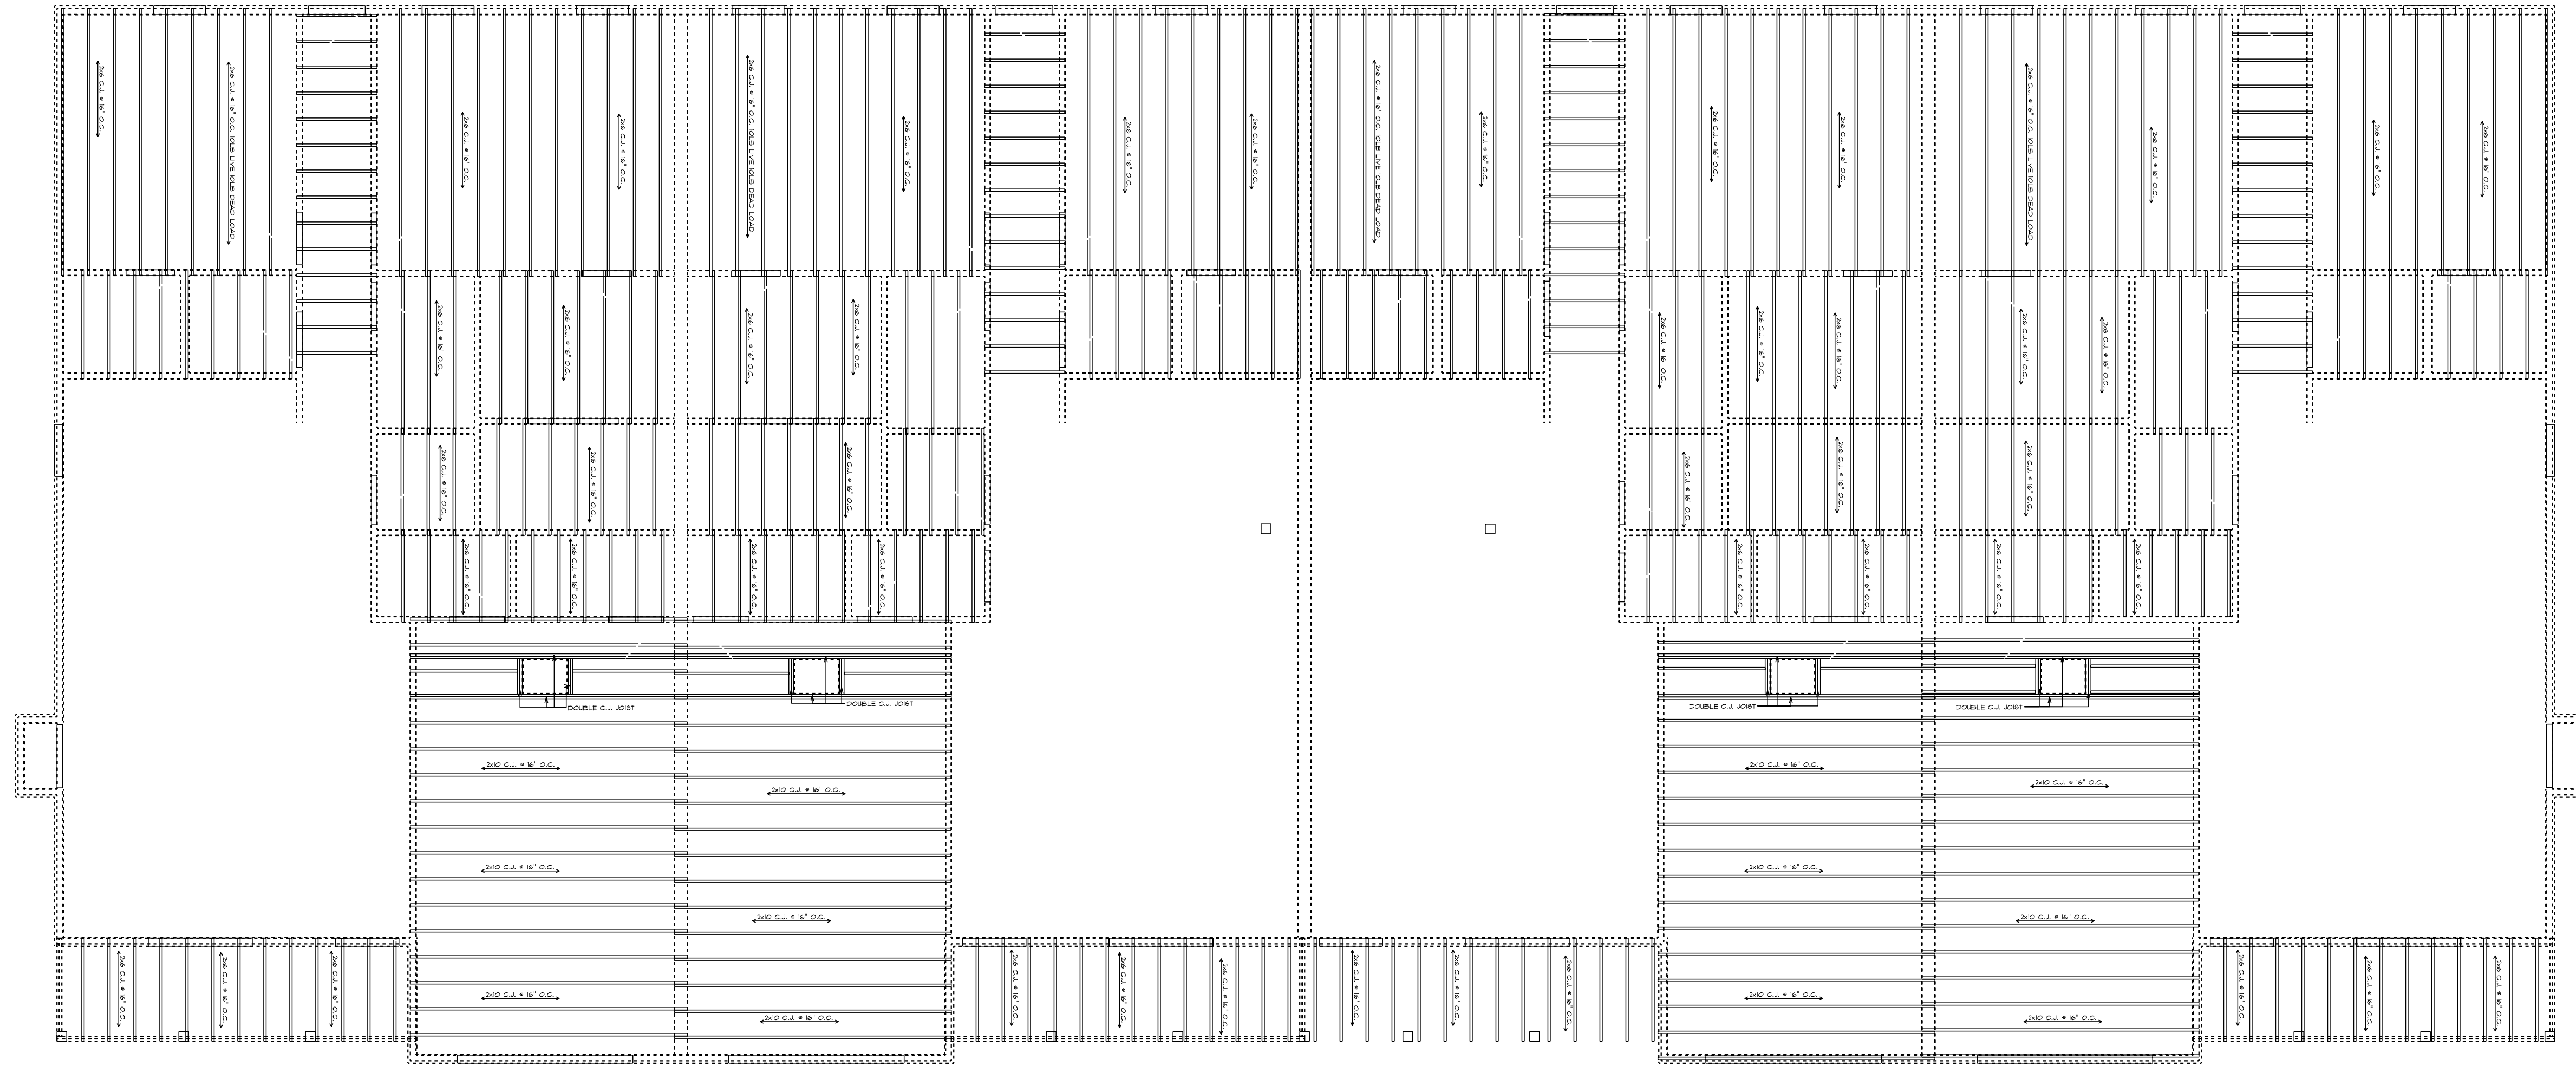

Disclaimers:

Over/Contractor assumes responsibility for complying with all local building codes. Designer is not responsible for any issues. Designer is not a licensed architect. No liability is expressed or implied.

4.) ROOF FRAMING PLAN

SCALE: 3/16" = 1'-0"

